


LEASE PLAN OF PREMISES
(PART OF LOT 7054, DP 1074335)
"MACQUARIE STREET GATEHOUSE"
MACQUARIE STREET, PARRAMATTA PARK

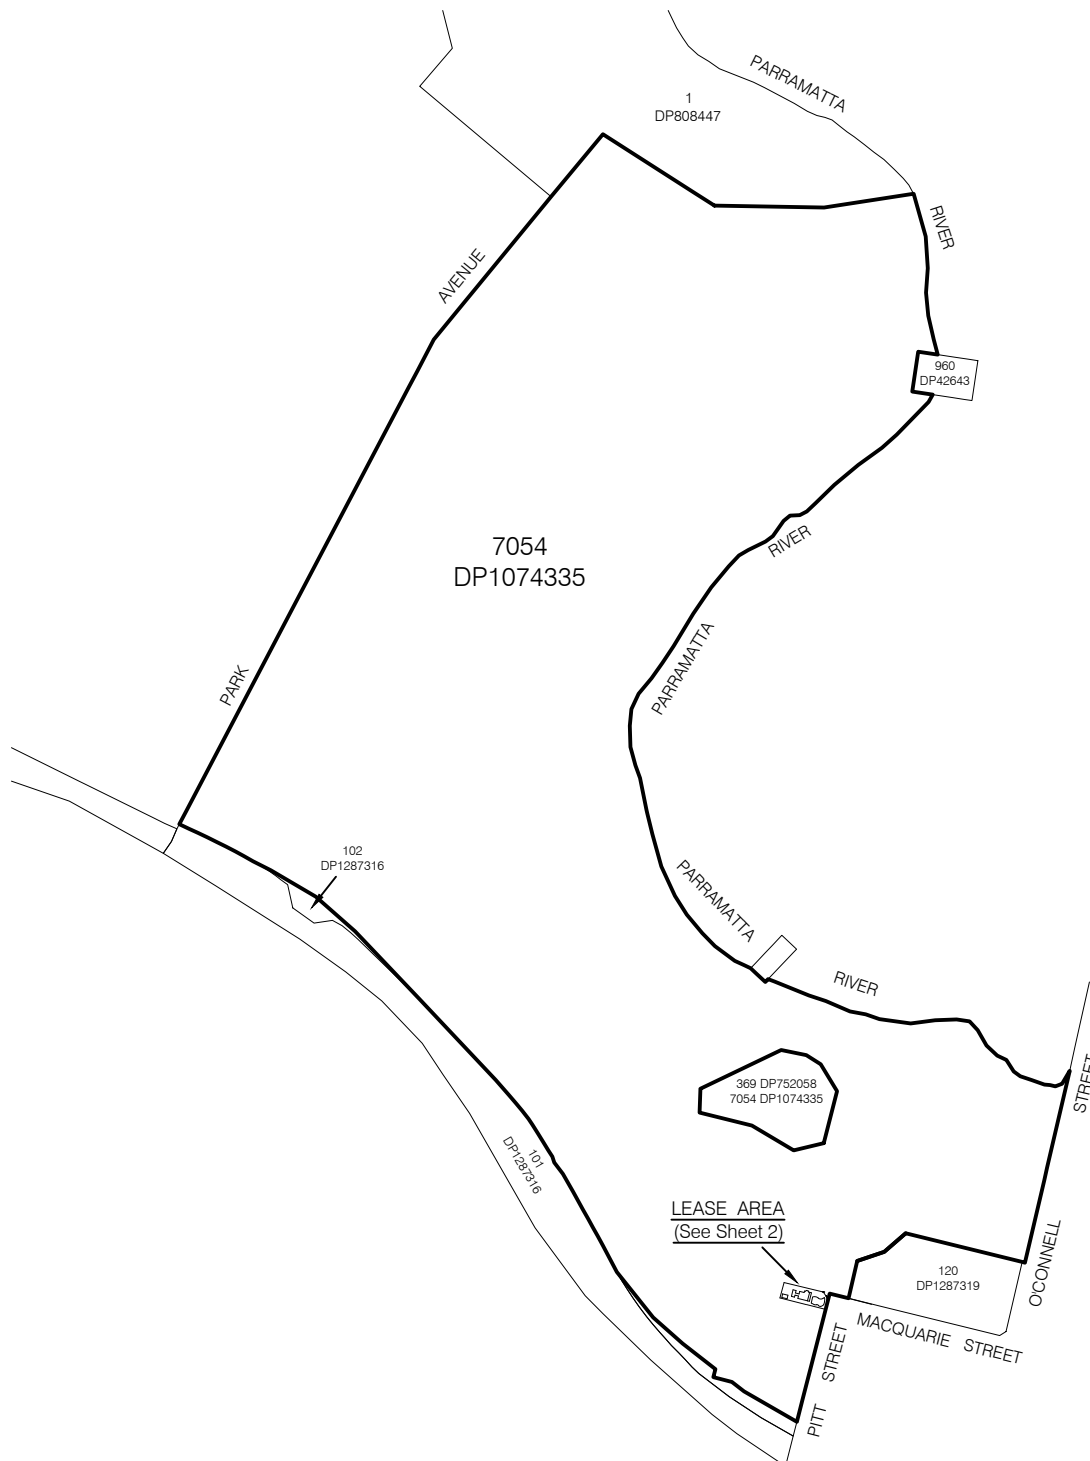

OUR REF: 22644B-LEASE-001
DATE OF PLAN: 30/09/2025
DATE OF SURVEY: 25/09/2025
SCALE 1:7500




C.M.S. Surveyors Pty. Ltd.
A.C.N 096 240 201

PO Box 463 Dee Why NSW 2099
2/99A South Creek Rd, Dee Why NSW 2099
Telephone: (02) 9971 4802
Fax: (02) 9971 4822
E-mail: info@cmssurveyors.com.au

ANNEXURE 'A'

LEASE PLAN OF PREMISES (PART OF LOT 7054, DP 1074335) "MACQUARIE STREET GATEHOUSE" MACQUARIE STREET, PARRAMATTA PARK

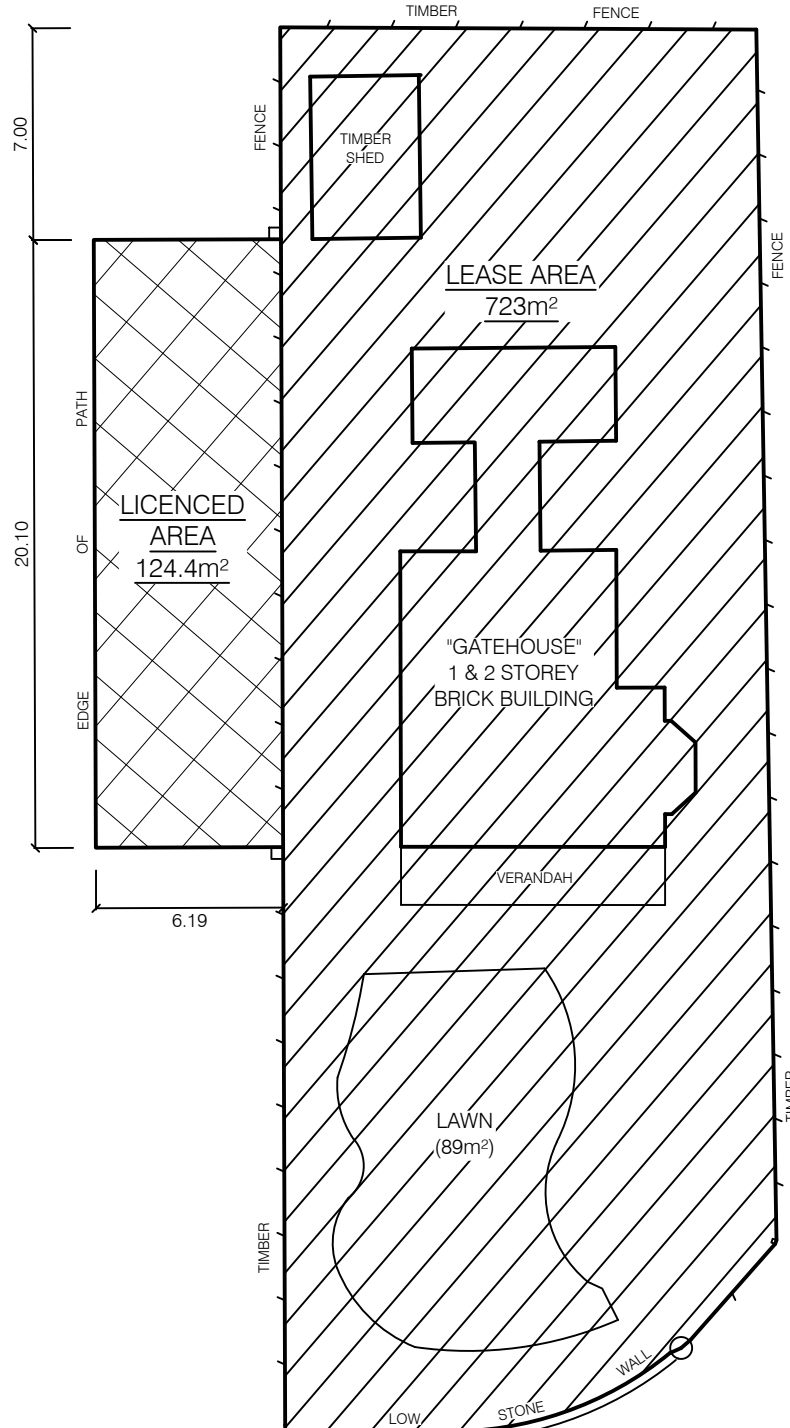

NOTES

1. LEASE AREA WHOLLY ENCLOSED BY WALLS AND FENCE LINE AS SHOWN.
2.  DENOTES RIGHT ANGLE.

PITT STREET

MACQUARIE STREET

OUR REF: 22644B-LEASE-001
DATE OF PLAN: 30/09/2025
DATE OF SURVEY: 25/09/2025
SCALE 1:250



C.M.S. Surveyors Pty. Ltd.
A.C.N 096 240 201

PO Box 463 Dee Why NSW 2099
2/99A South Creek Rd, Dee Why NSW 2099
Telephone: (02) 9971 4802
Fax: (02) 9971 4822
E-mail: info@cmssurveyors.com.au